
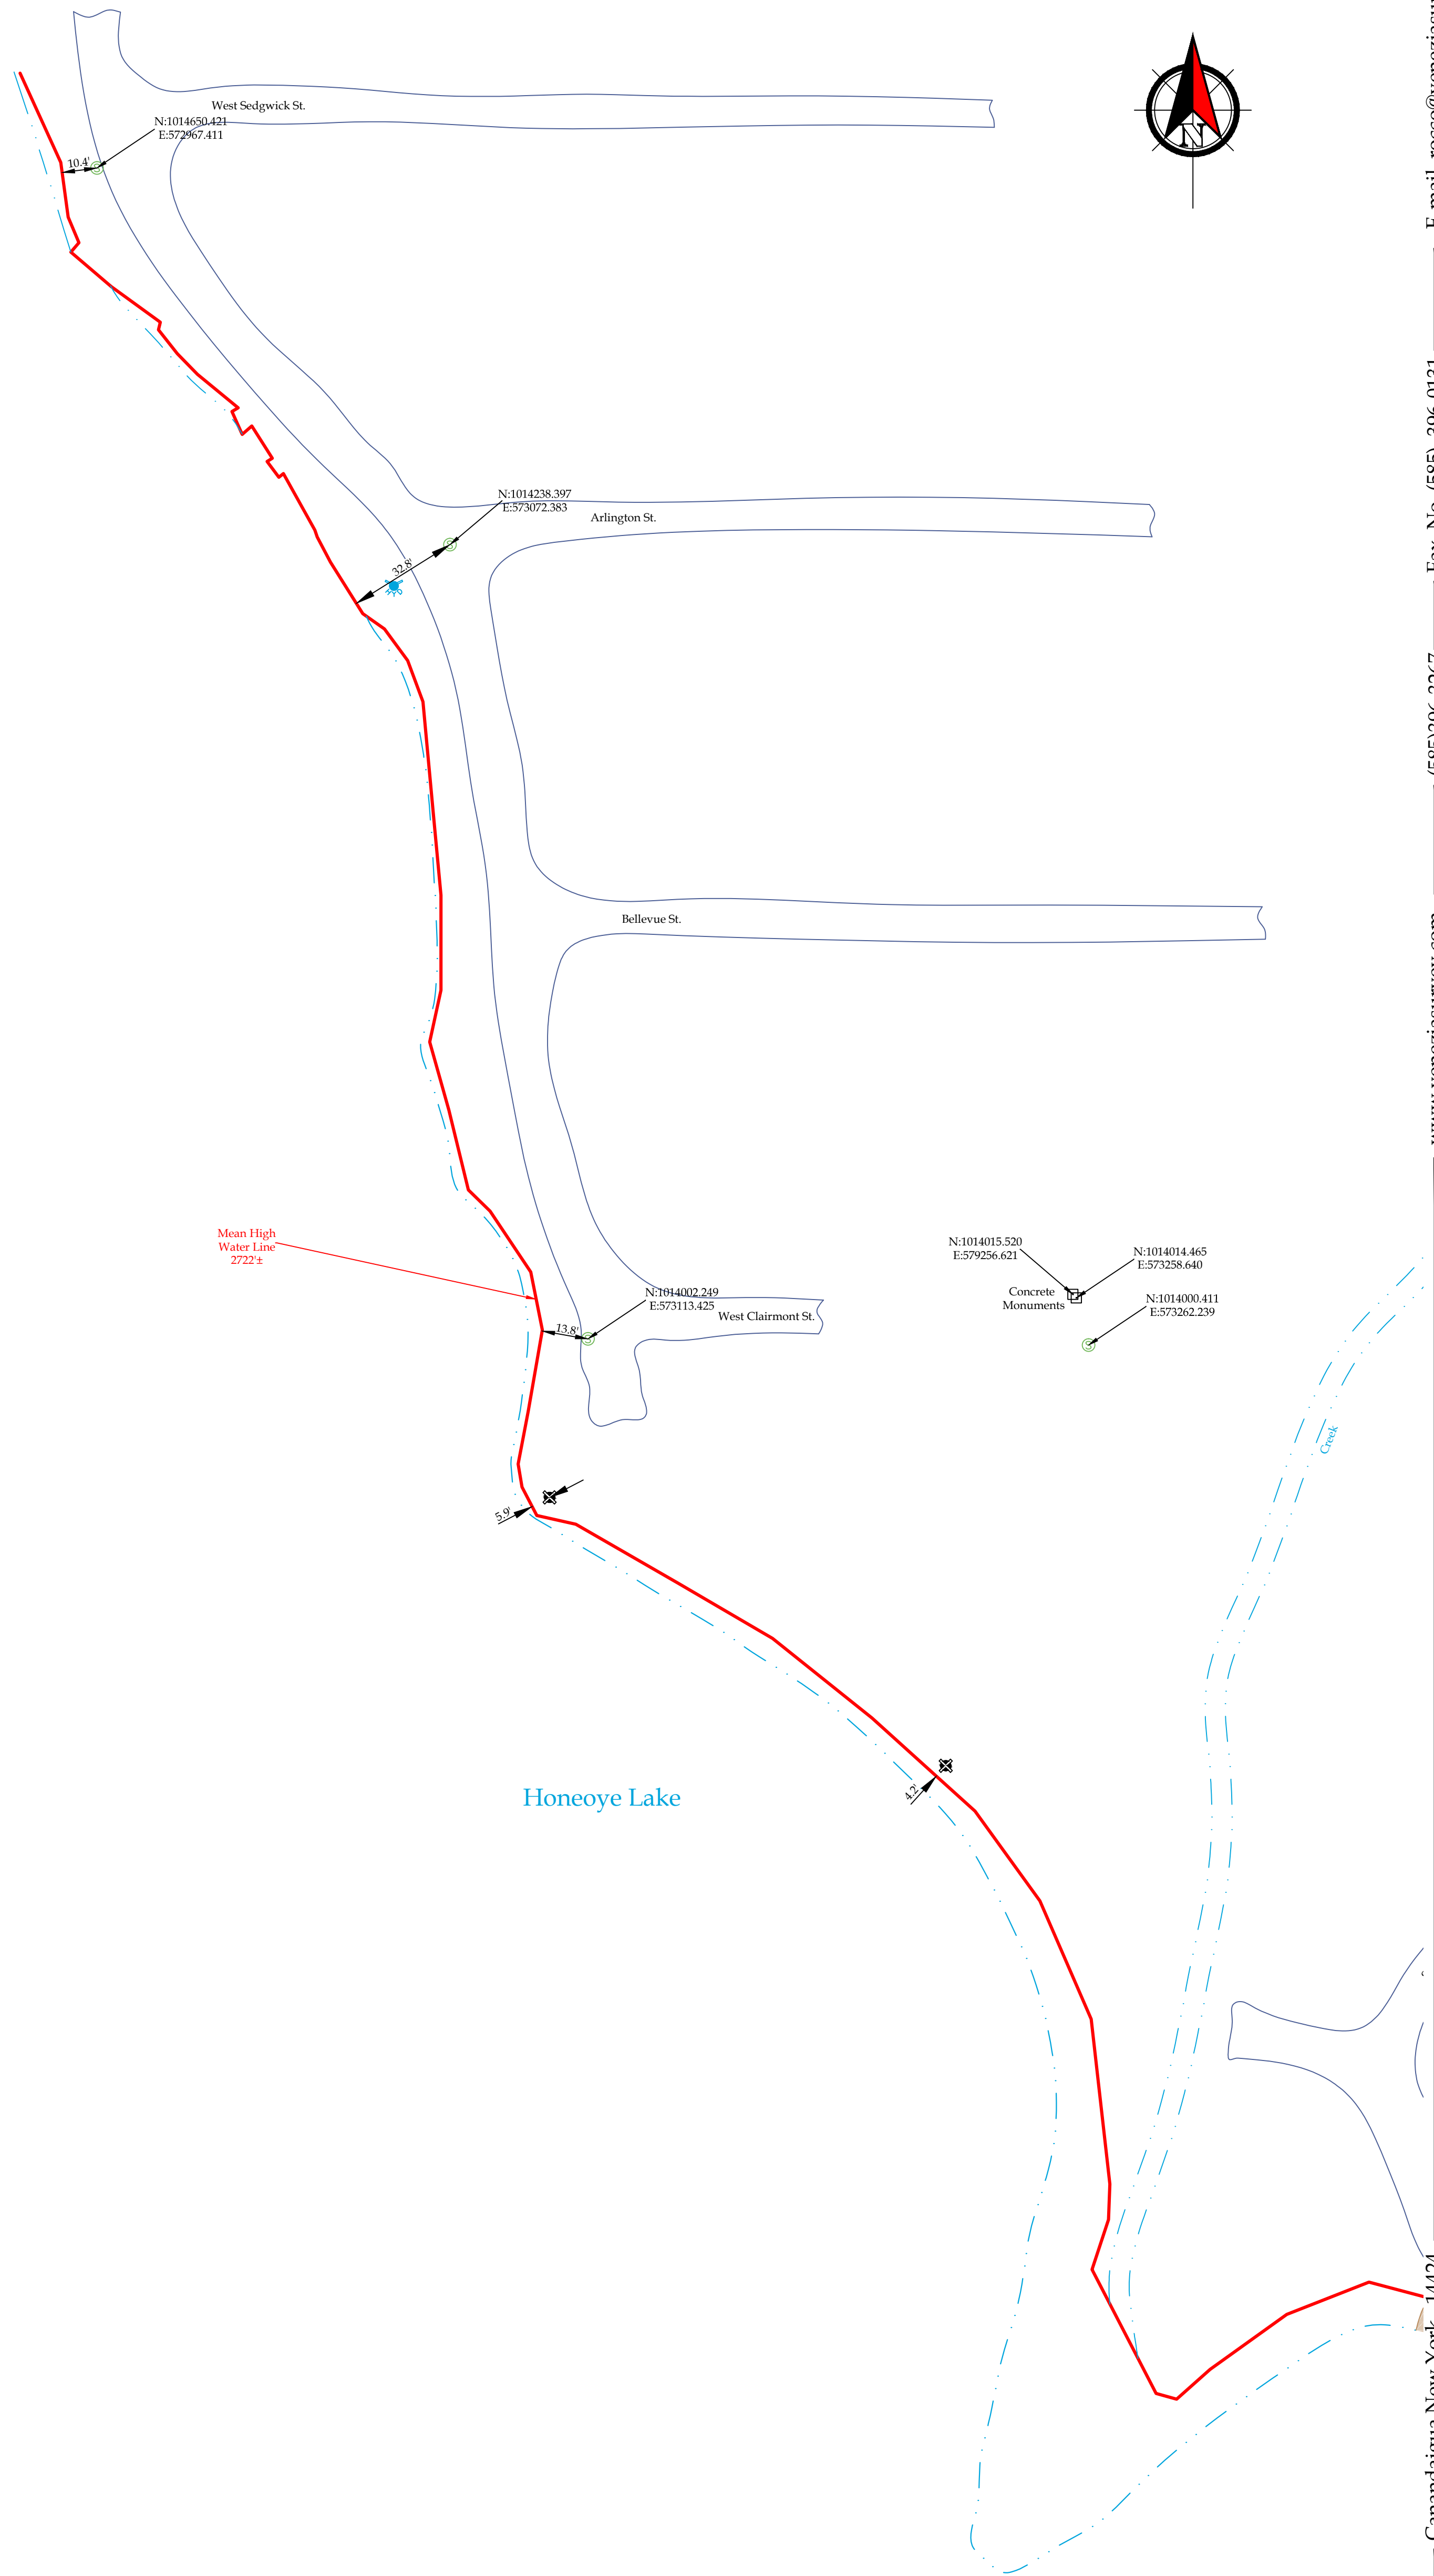


"Unauthorized alteration or addition to a map bearing a Licensed Professional Engineer's or Professional Land Surveyor's seal in any way is a Violation of Section 7209

"Copyright 2019" Venezia & Associates. All rights reserved unauthorized duplication is a violation of all applicable laws"

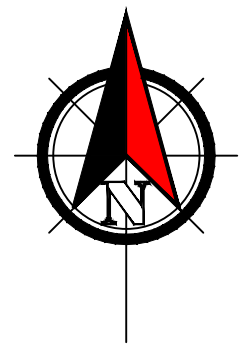

Legend

- ⊗ Iron pin or pipe found
- ⊗ Iron pin set
- ⊗ Drill hole
- ⊗ Utility pole
- △ P.K. nail found
- ▲ P.K. nail set
- Concrete Monument
- ⊕ Benchmark
- E/T Utility lines
- - - E/T R.O.W. line
- Property lines
- Centerline

This is to certify that I am a Licensed Land Surveyor and that this plan was completed on 8/12/2020 from notes of an instrument survey performed on 8/5/2020



Anthony A. Venezia
License No. 050864 signed

Map of survey prepared for:

Honeoye Lake Park Association, Inc.

County of Ontario

Town of Richmond

State of New York



Scale 1"= 30'
File#20149



E-mail rocco@veneziasurvey.com Fax No. (585) 396-0131 (585) 396-3267 www.veneziasurvey.com 5120 Laura Lane Canandaigua New York, 14424


"Unauthorized alteration or addition to a map bearing a Licensed Professional Engineer's or Professional Land Surveyor's seal in any way is a Violation of Section 7209

"Copyright 2019" Venezia & Associates. All rights reserved unauthorized duplication is a violation of all applicable laws"

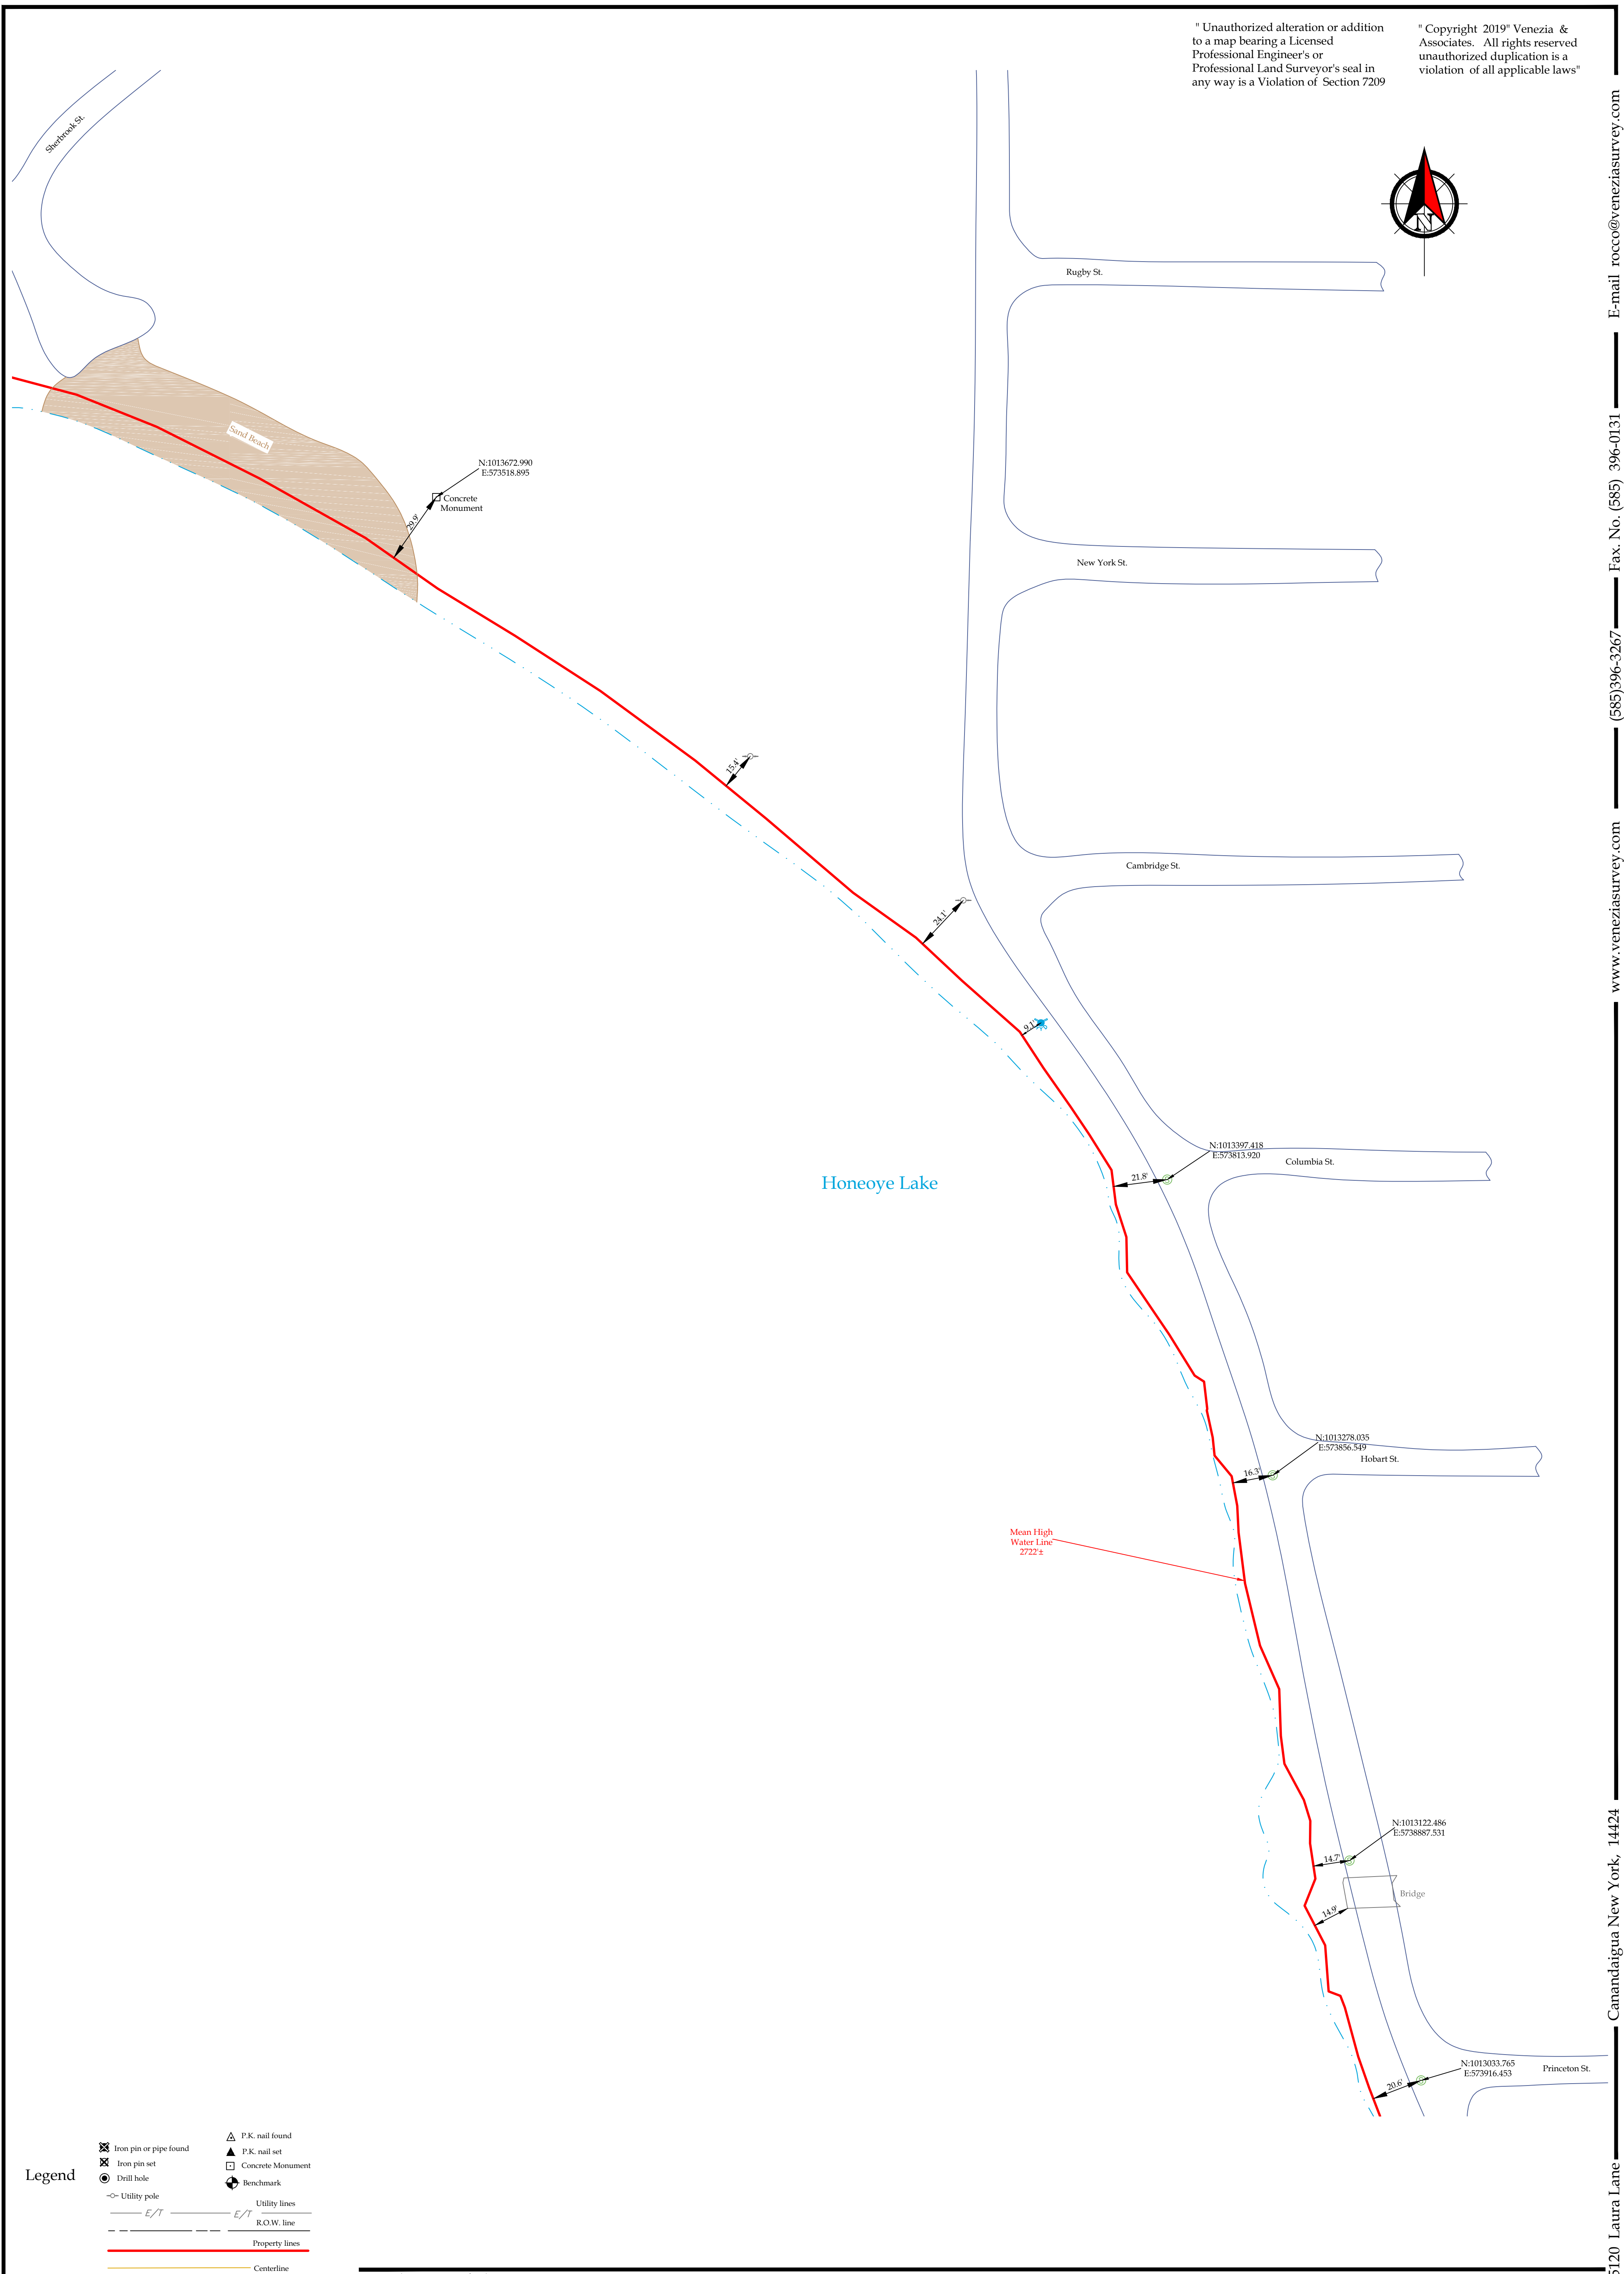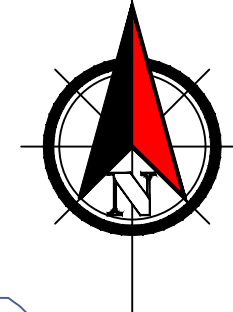

- Legend**
- Iron pin or pipe found
 - Iron pin set
 - Drill hole
 - Utility pole
 - Utility lines
 - E/T
 - R.O.W. line
 - Property lines
 - Centerline
 - P.K. nail found
 - P.K. nail set
 - Concrete Monument
 - Benchmark

This is to certify that I am a Licensed Land Surveyor and that this plan was completed on 8/12/2020 from notes of an instrument survey performed on 8/5/2020

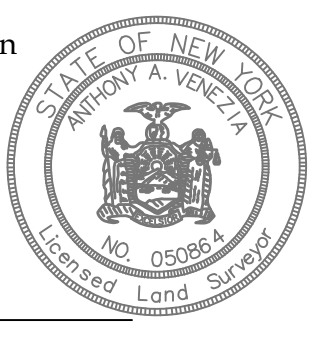

Anthony A. Venezia
License No. 050864 signed

Map of survey prepared for: **Honeoye Lake Park Association, Inc.**

County of Ontario Town of Richmond State of New York


Scale 1" = 30'
File#20149



www.veneziasurvey.com Fax. No. (585) 396-0131 E-mail rocco@veneziasurvey.com 5120 Laura Lane Canandaigua New York, 14424


" Unauthorized alteration or addition to a map bearing a Licensed Professional Engineer's or Professional Land Surveyor's seal in any way is a Violation of Section 7209

" Copyright 2020 Venezia & Associates. All rights reserved unauthorized duplication is a violation of all applicable laws"

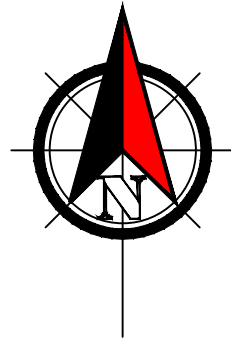

Honeoye Lake

Mean High Water Line
2722 ±

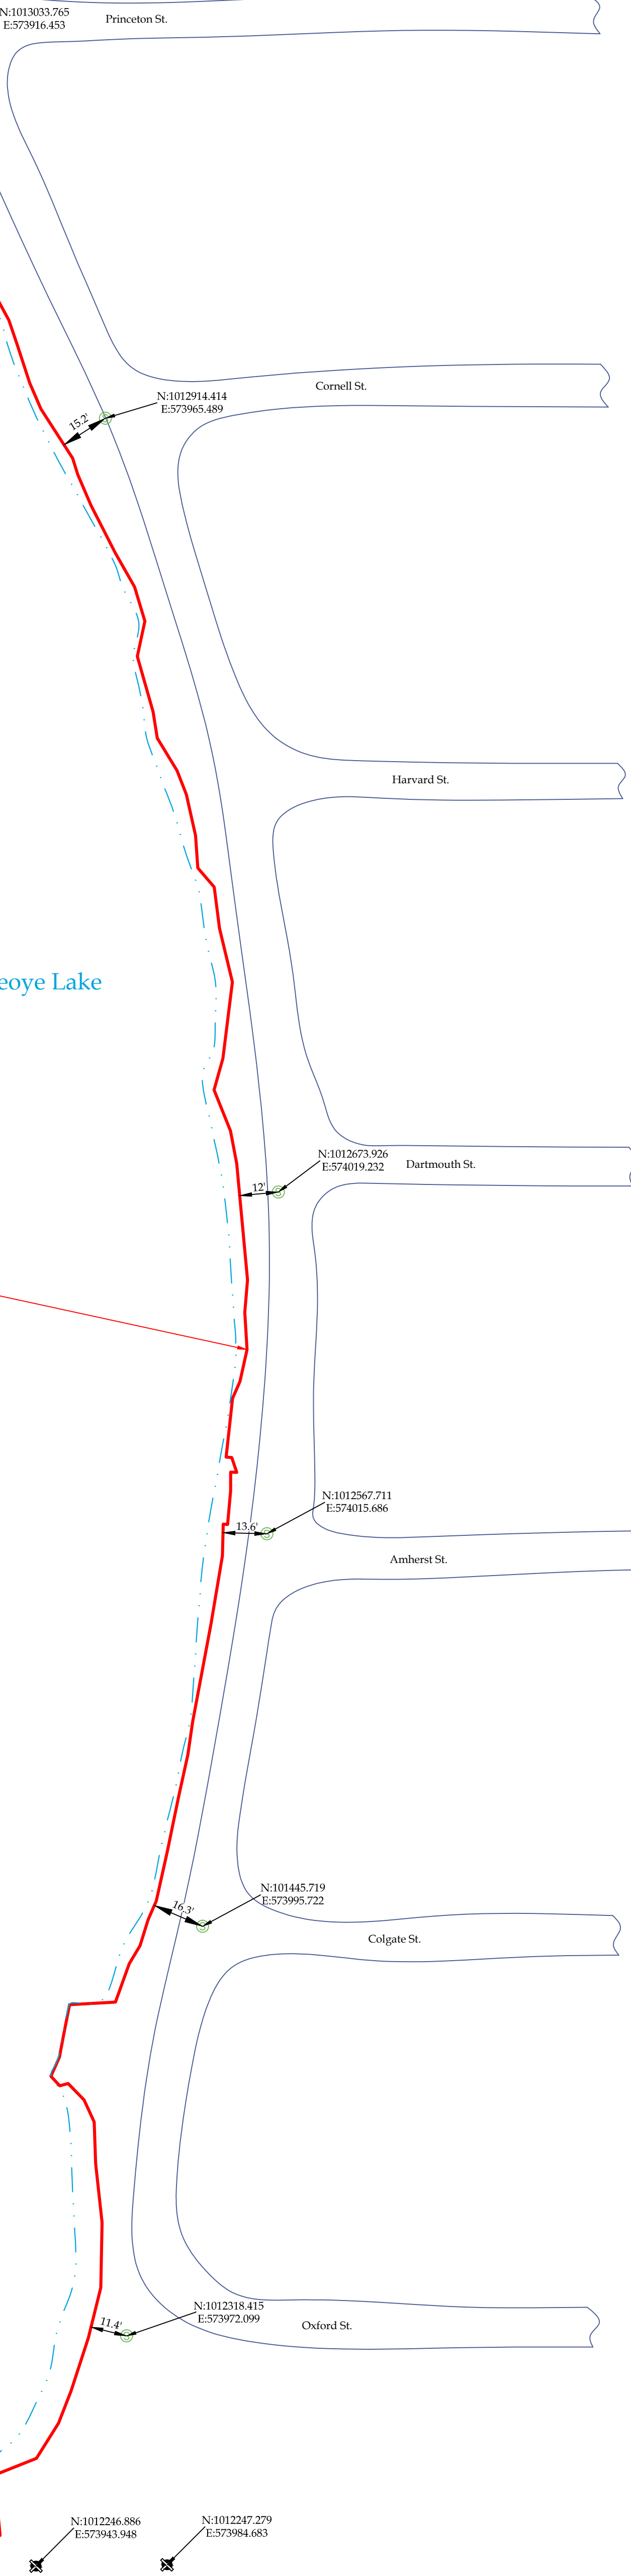

Legend

- ⊗ Iron pin or pipe found
- ⊗ Iron pin set
- ⊗ Drill hole
- ⊗ Utility pole
- E/T — Utility lines
- R.O.W. line — R.O.W. line
- Property lines — Property lines
- Centerline — Centerline
- △ P.K. nail found
- ▲ P.K. nail set
- Concrete Monument
- ⊕ Benchmark

This is to certify that I am a Licensed Land Surveyor and that this plan was completed on 8/12/2020 from notes of an instrument survey performed on 8/5/2020



Anthony A. Venezia
License No. 050864 signed

Map of survey prepared for:

Honeoye Lake Park Association, Inc.

Scale 1"= 30'
File#20149

County of Ontario

Town of Richmond

State of New York

